




sez. 8 pich. 24

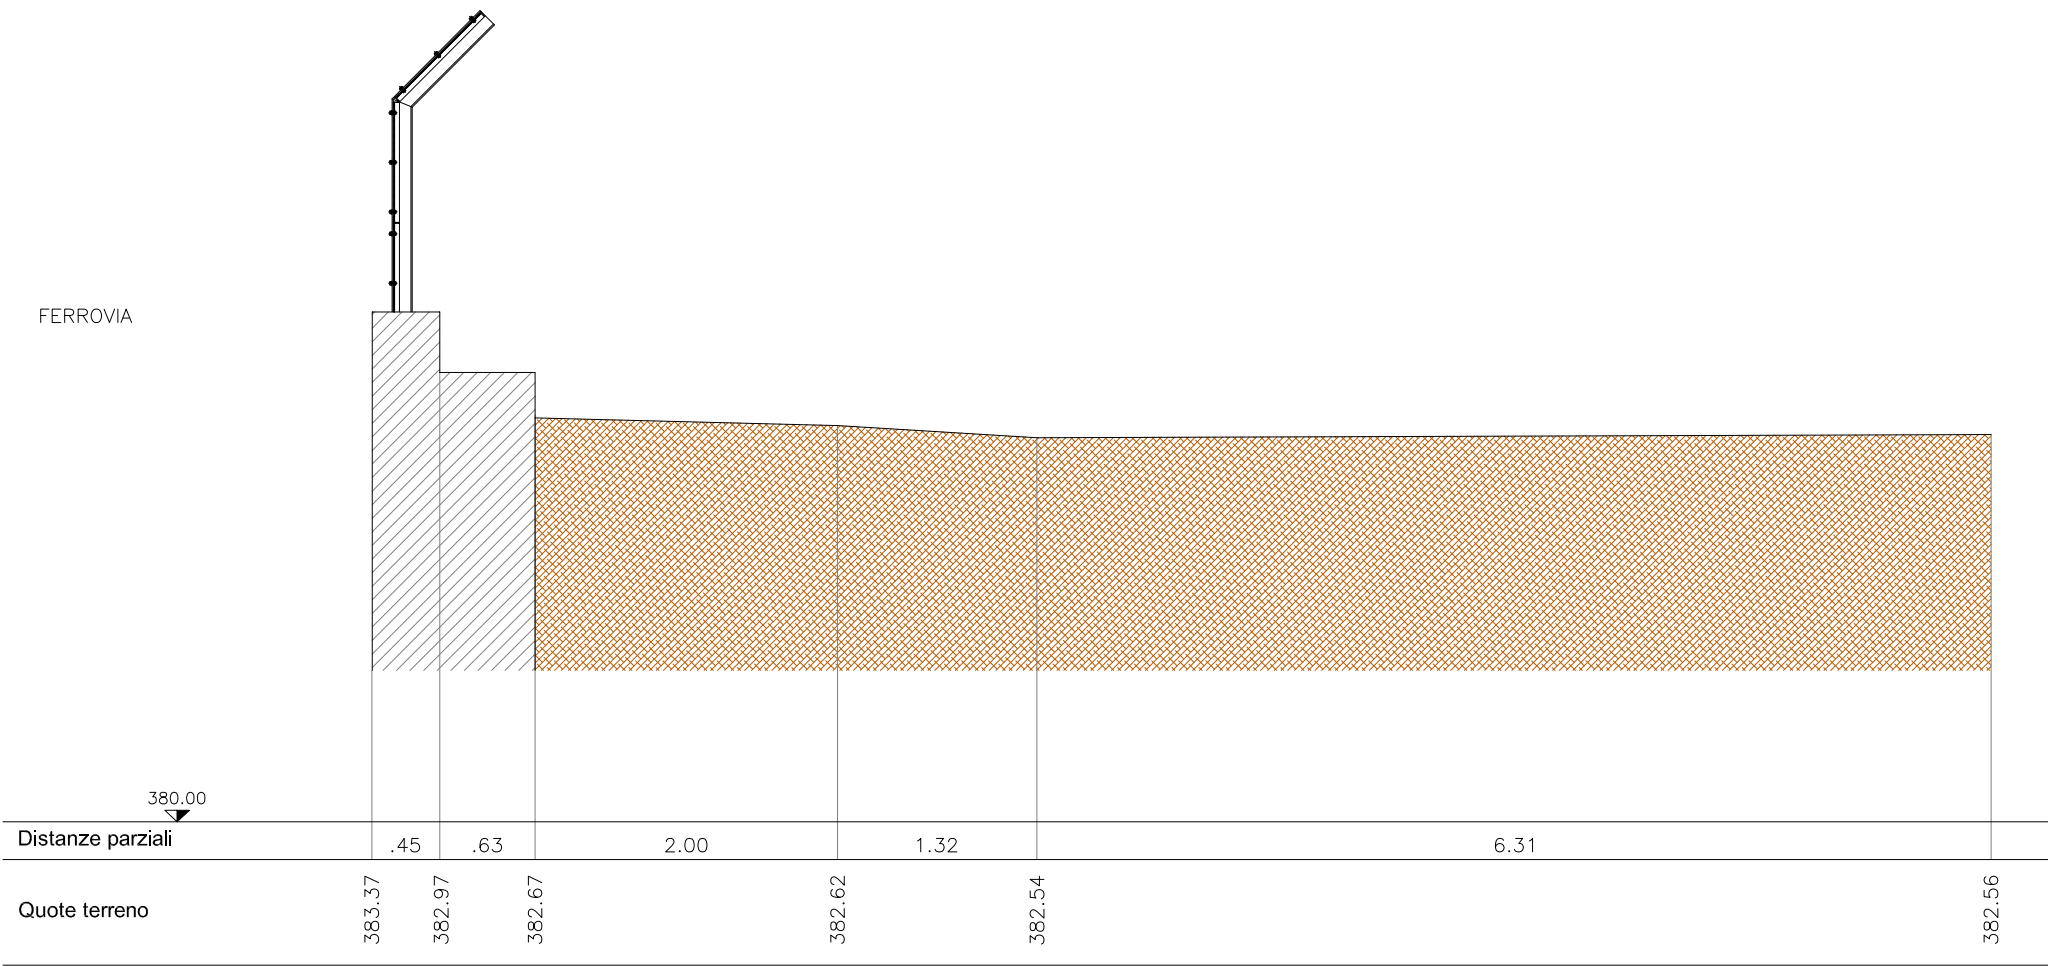


sez. 8 pich. 24

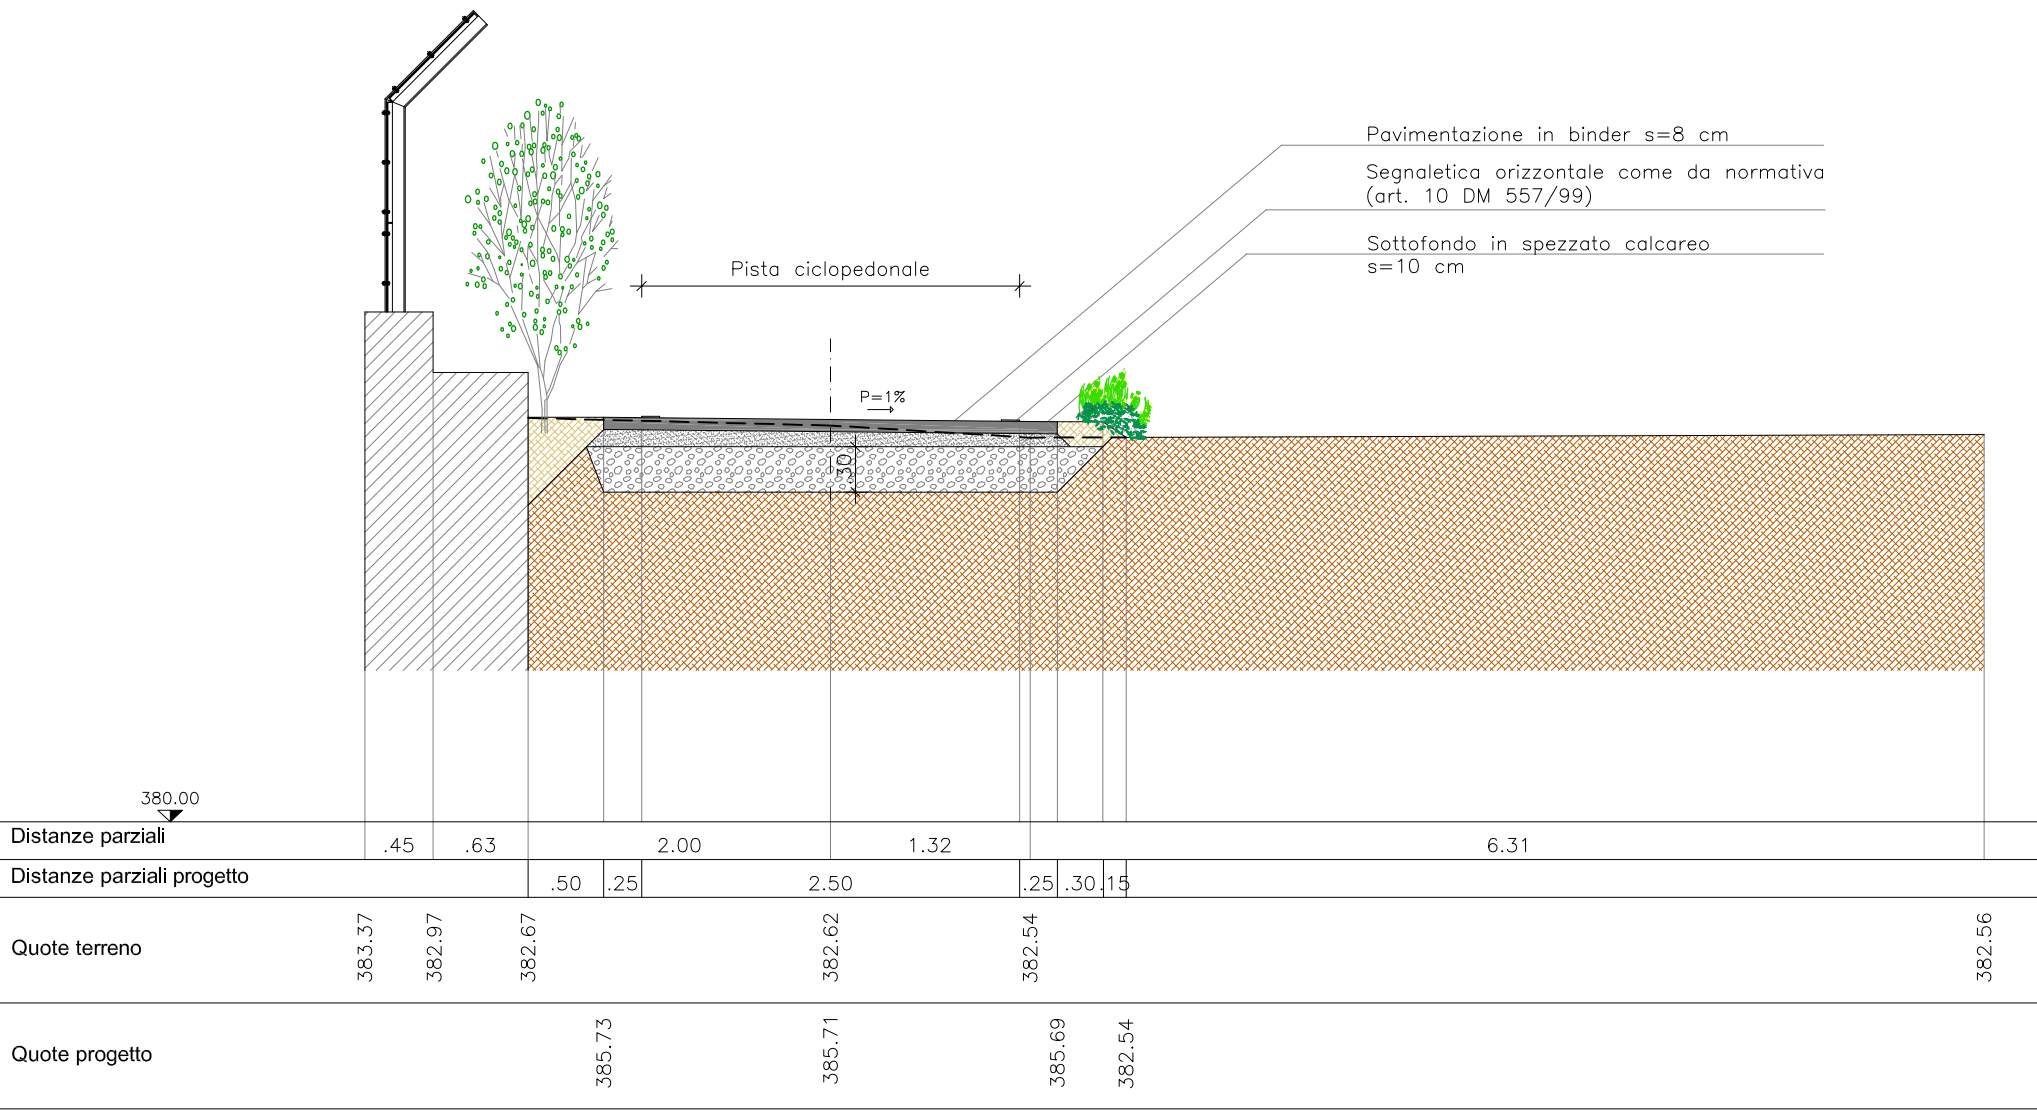


sez. 9 pich. 26

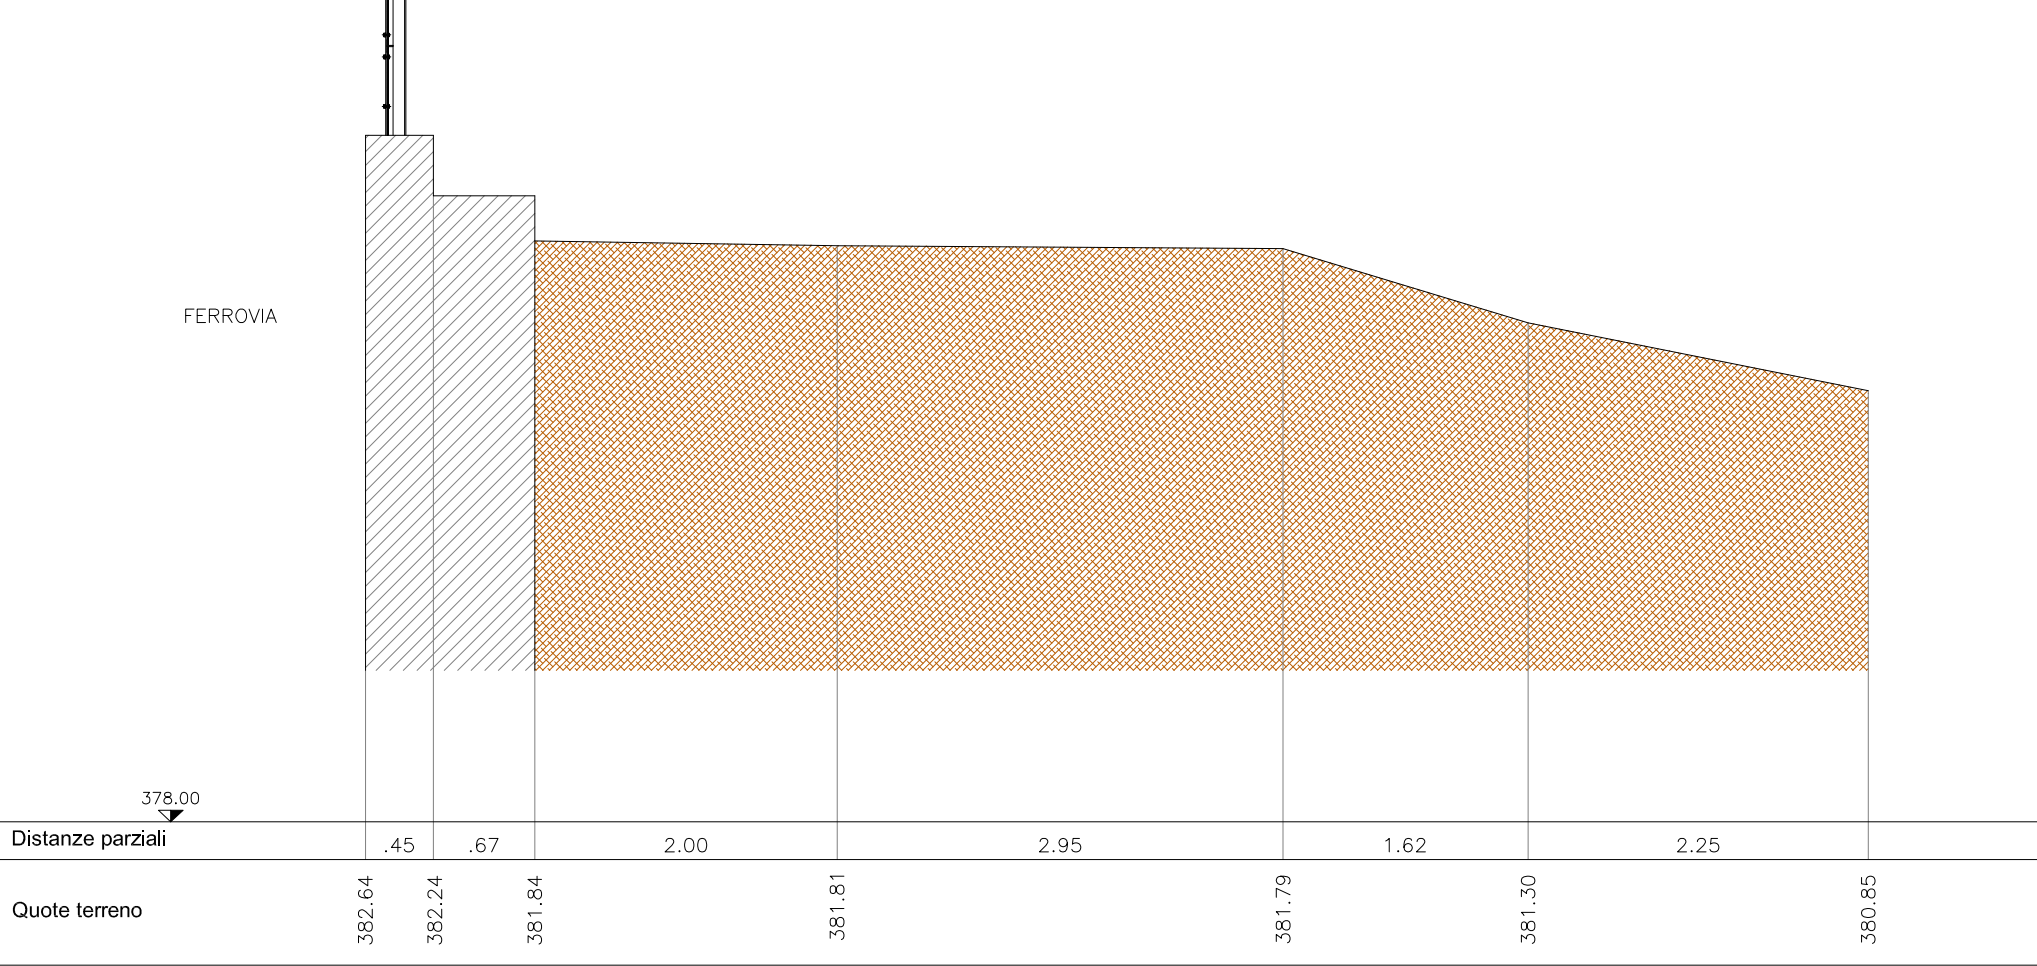


sez. 9 pich. 26

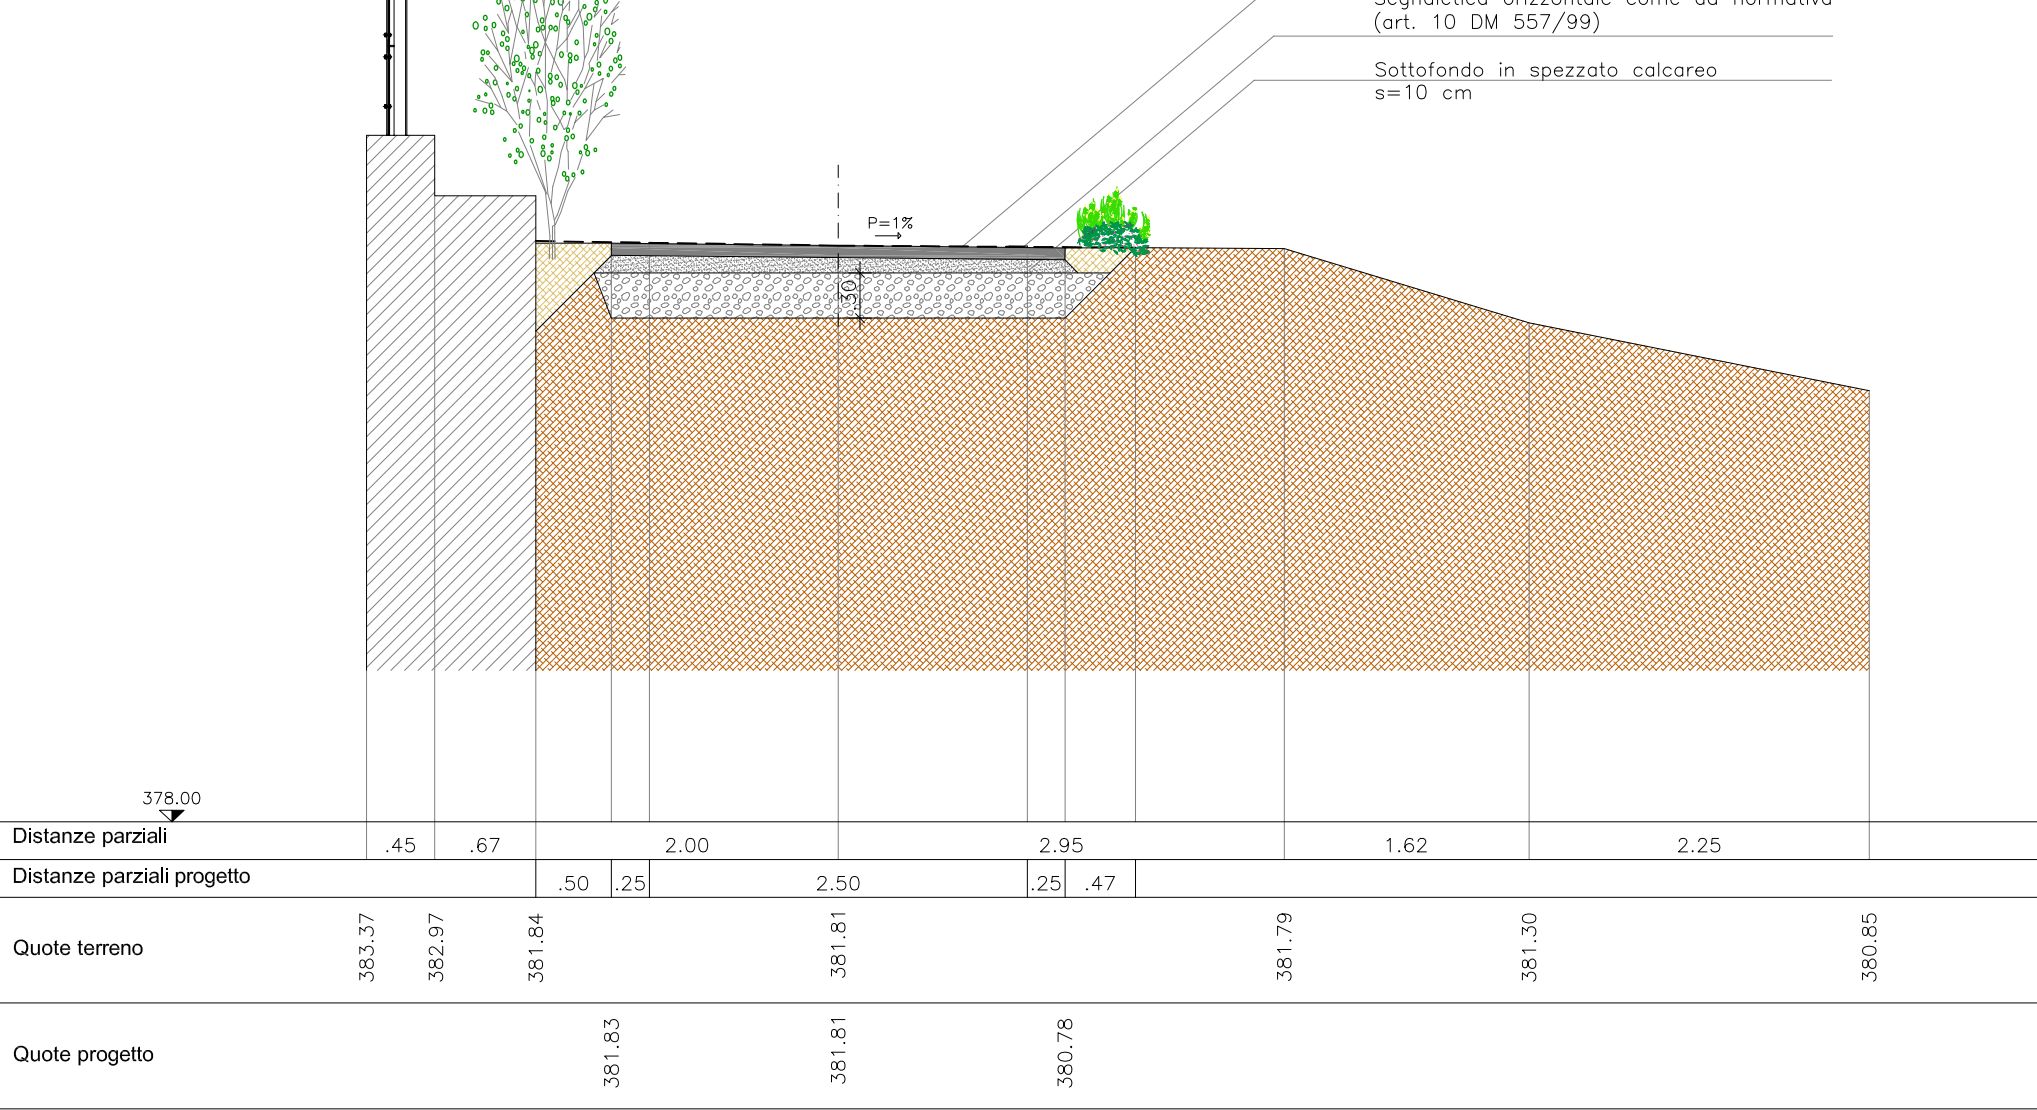


sez. 10 pich. 27

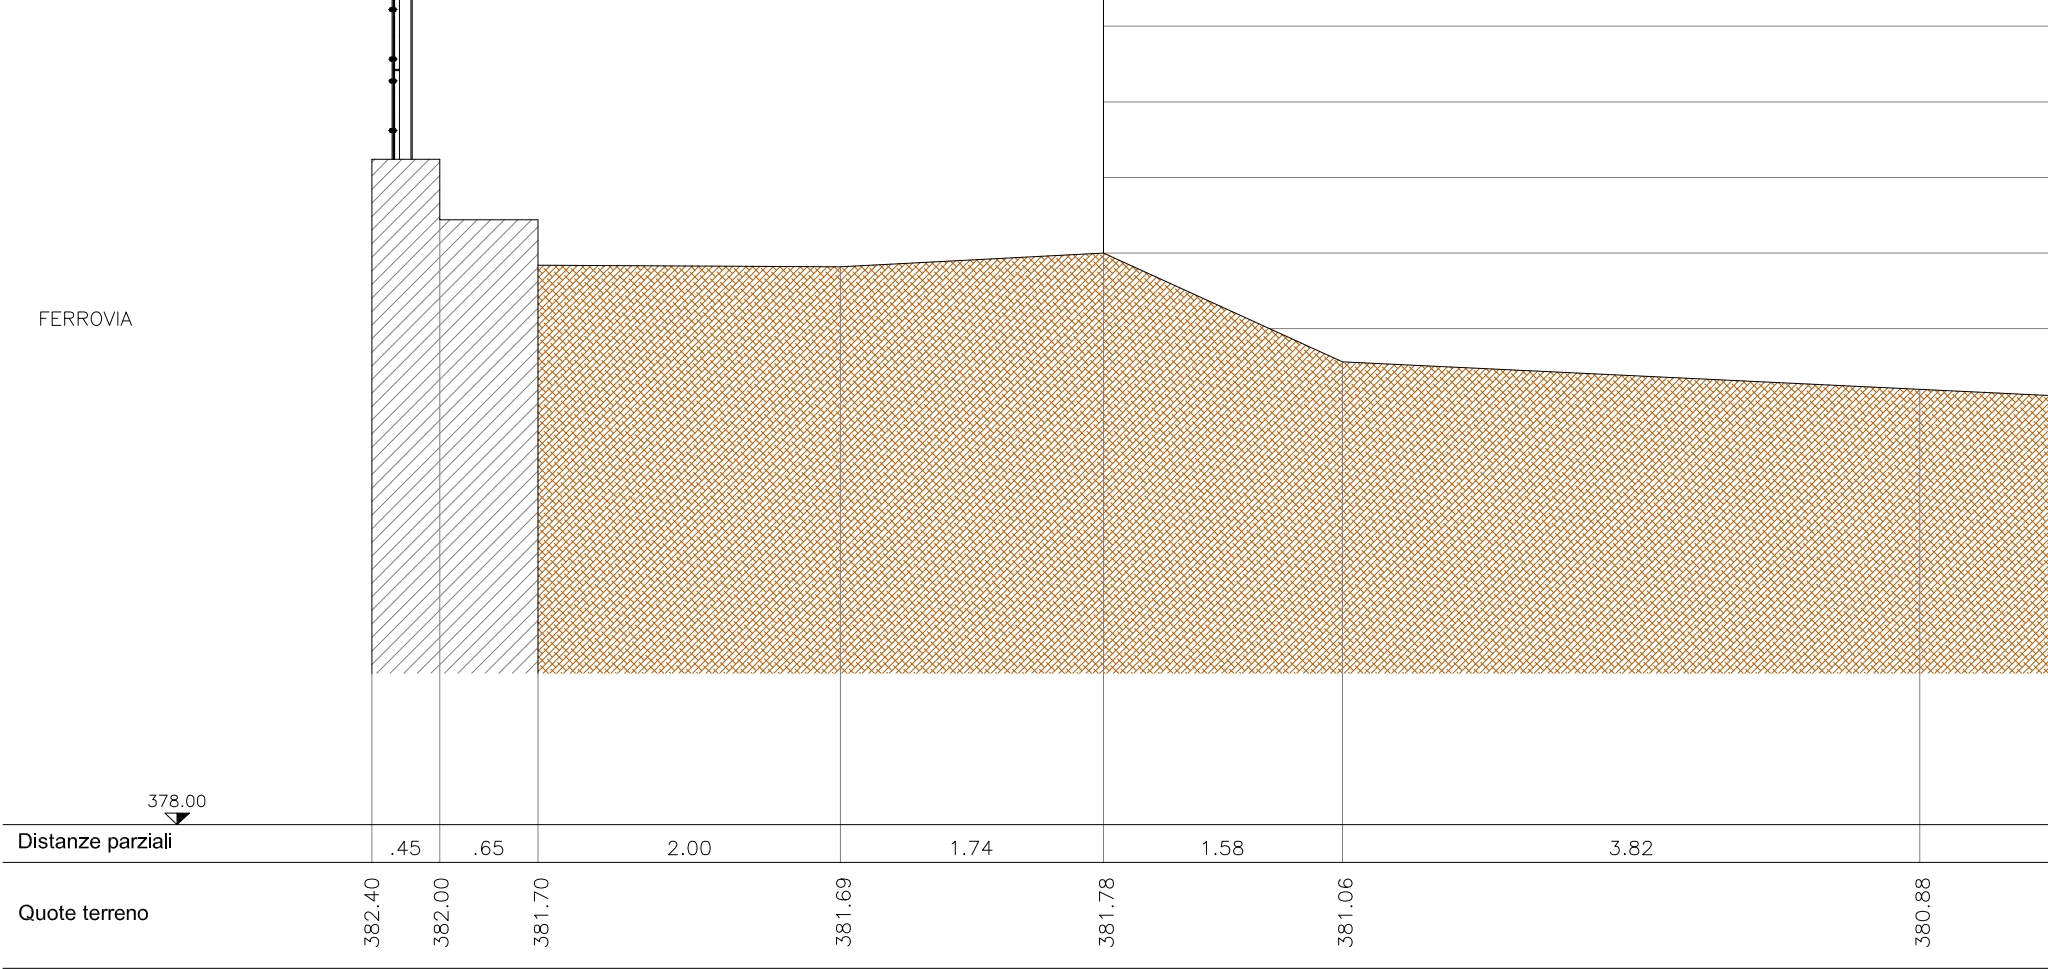


sez. 10 pich. 27

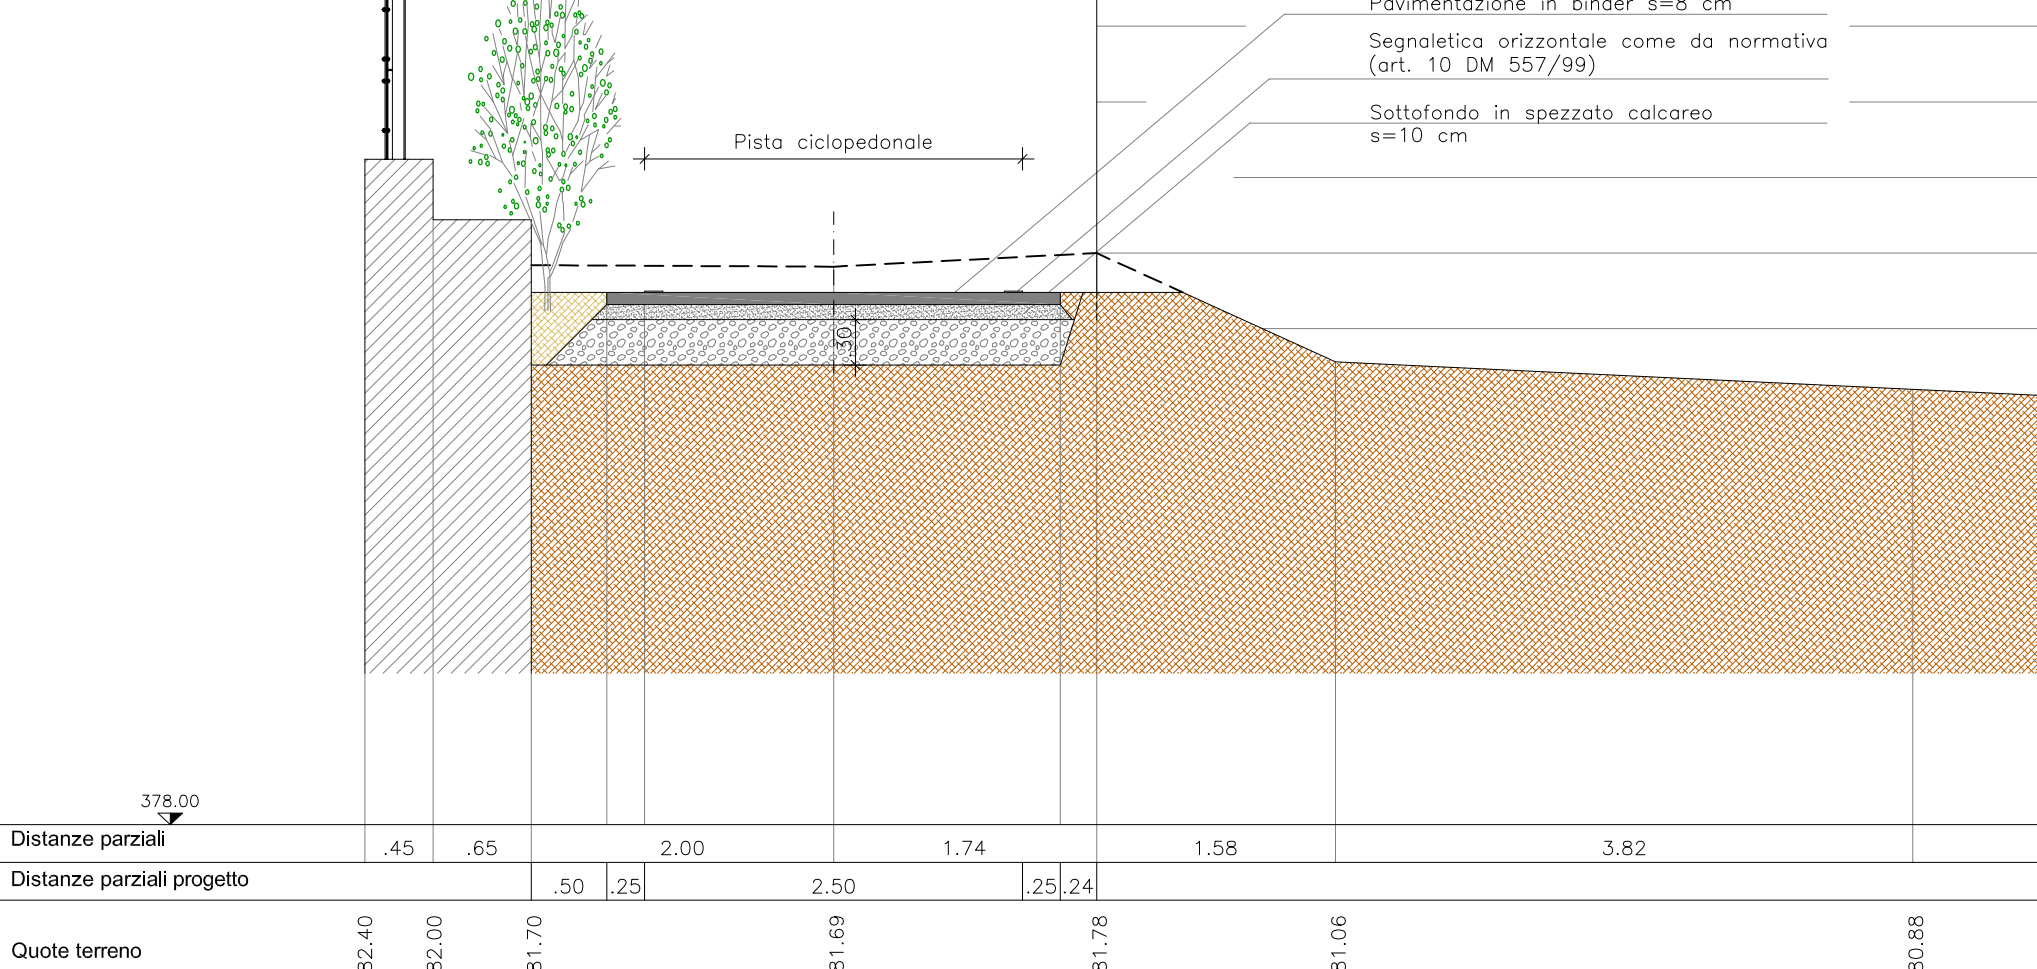


sez. 11 pich. 31

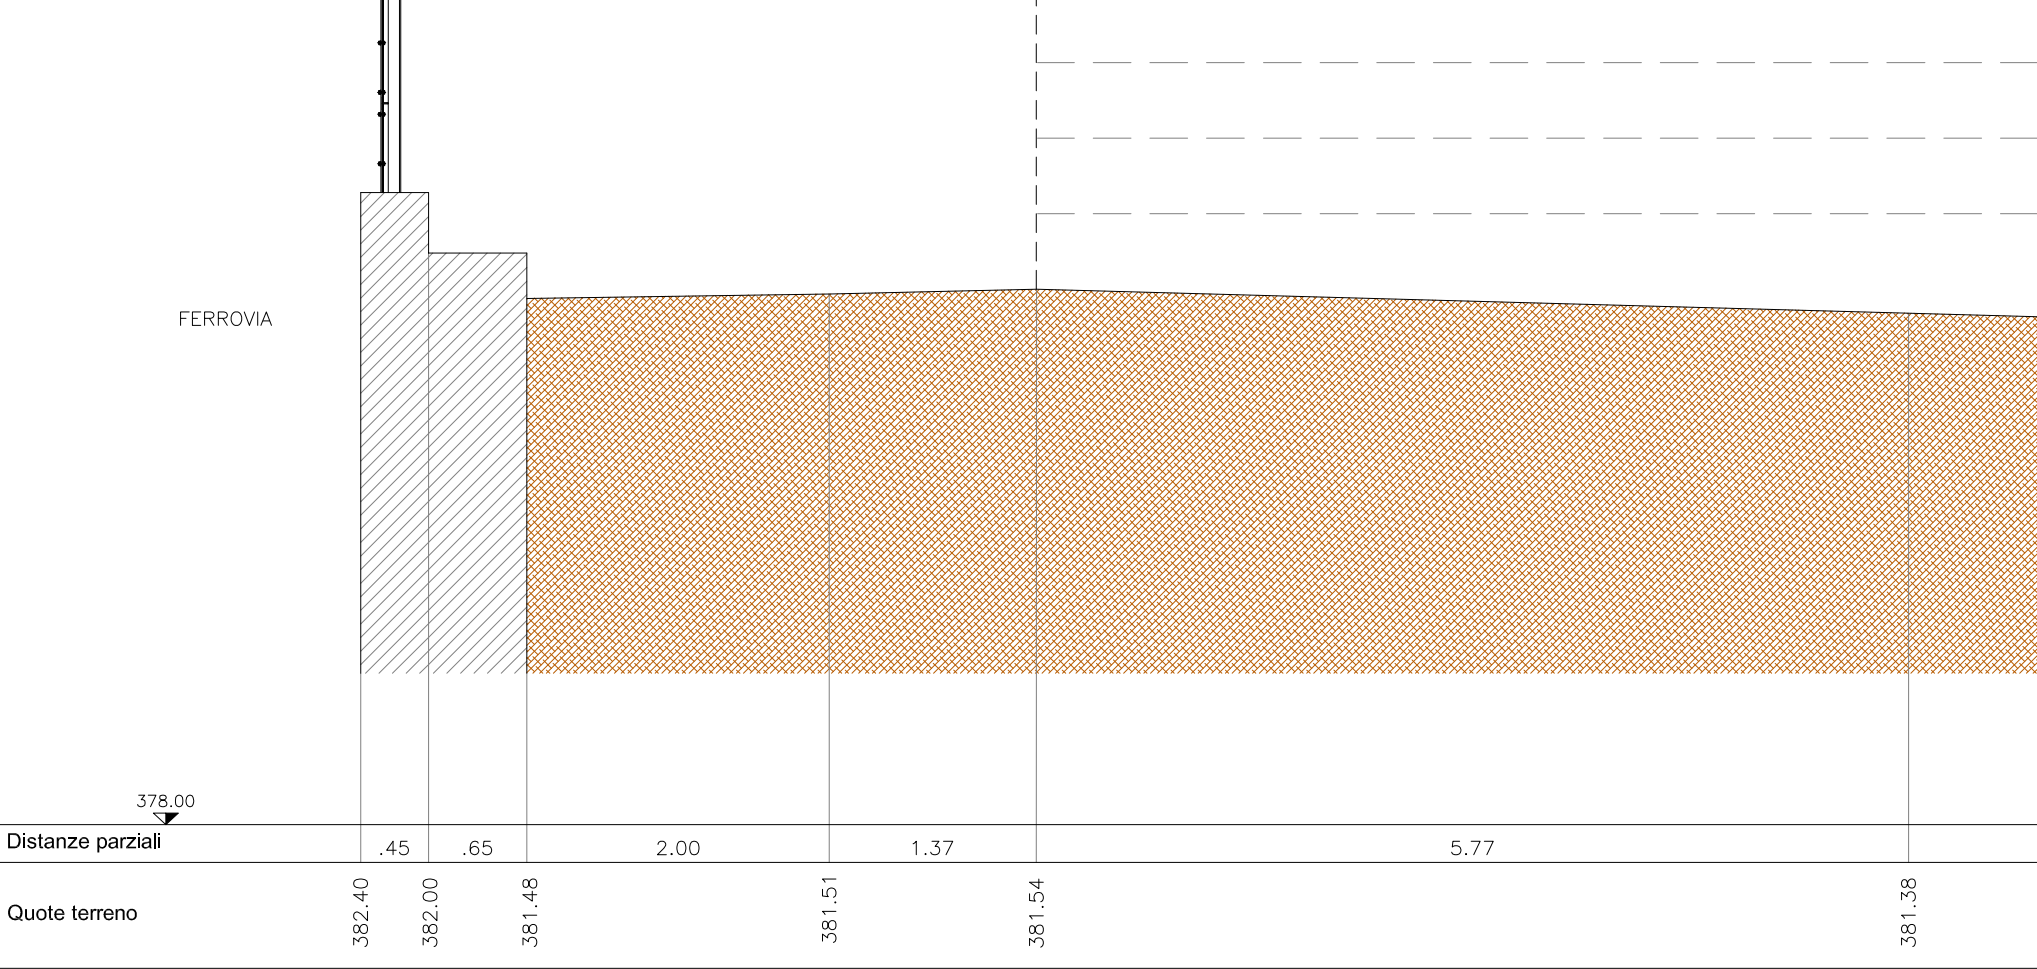


sez. 11 pich. 31

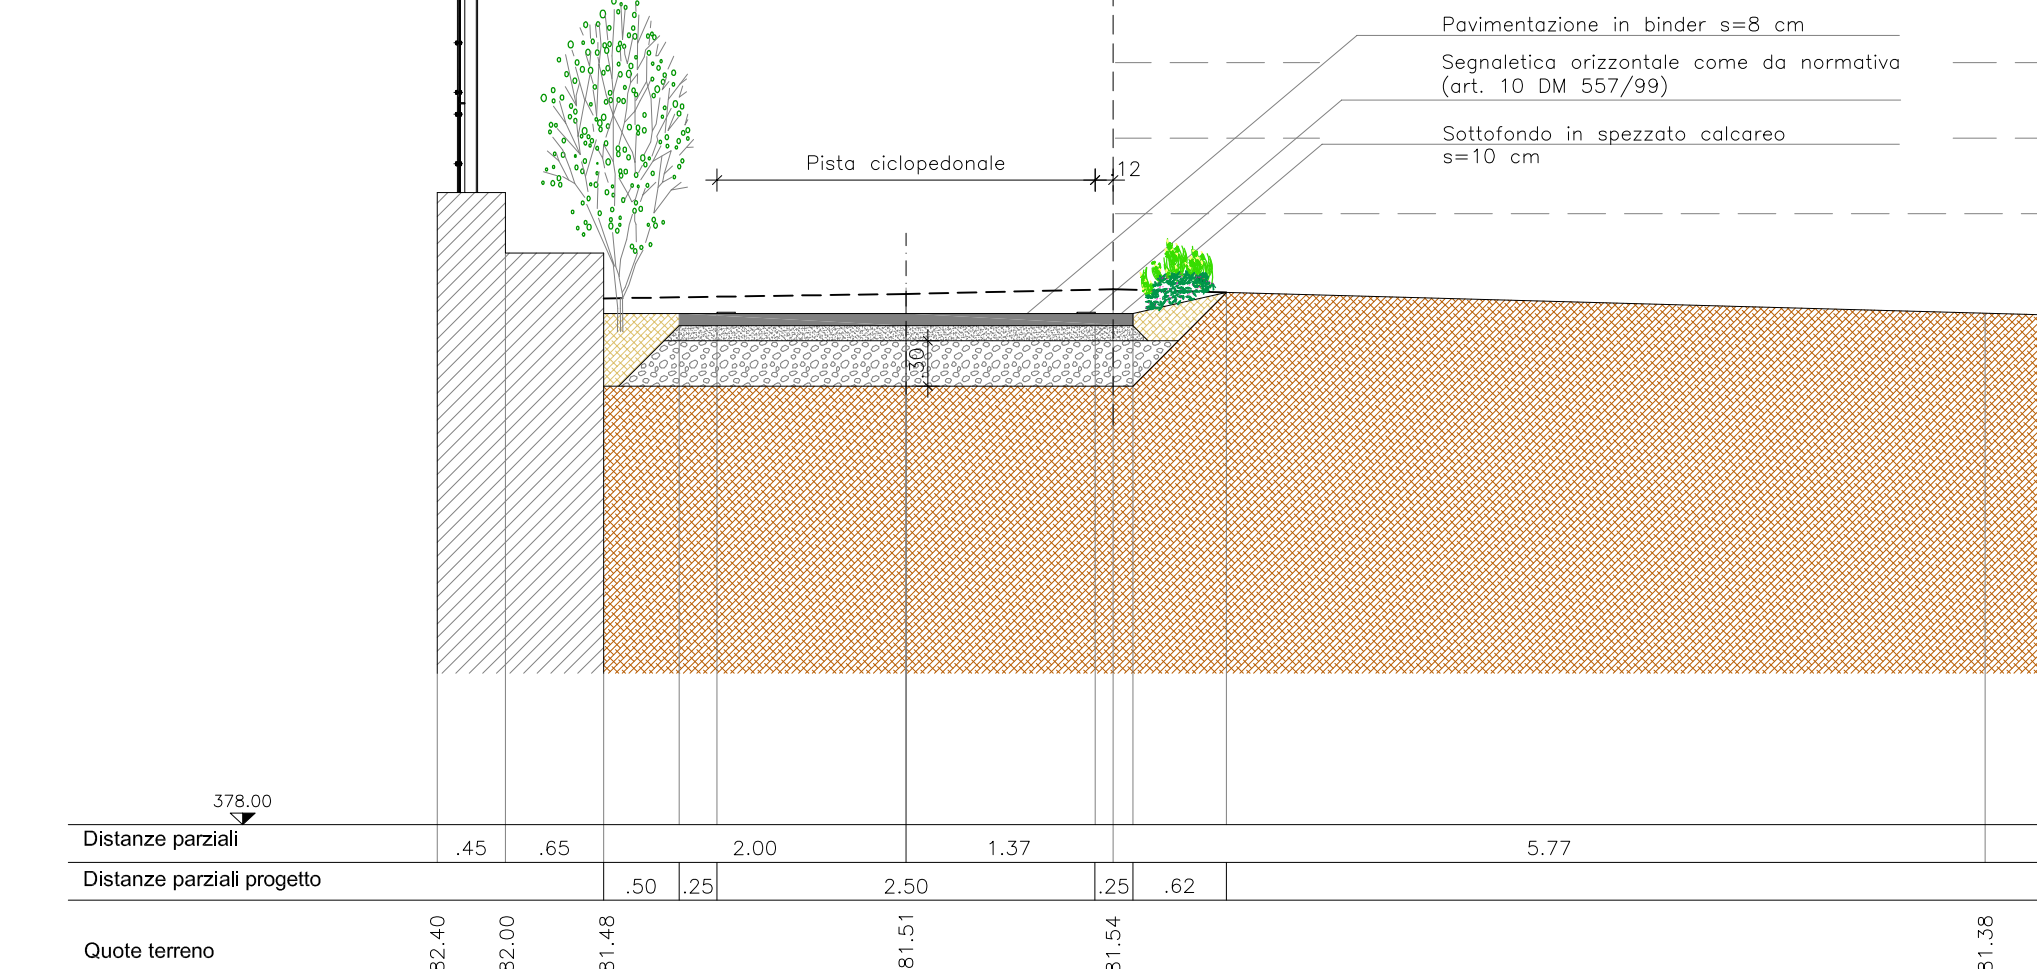


sez. 12 pich. 34

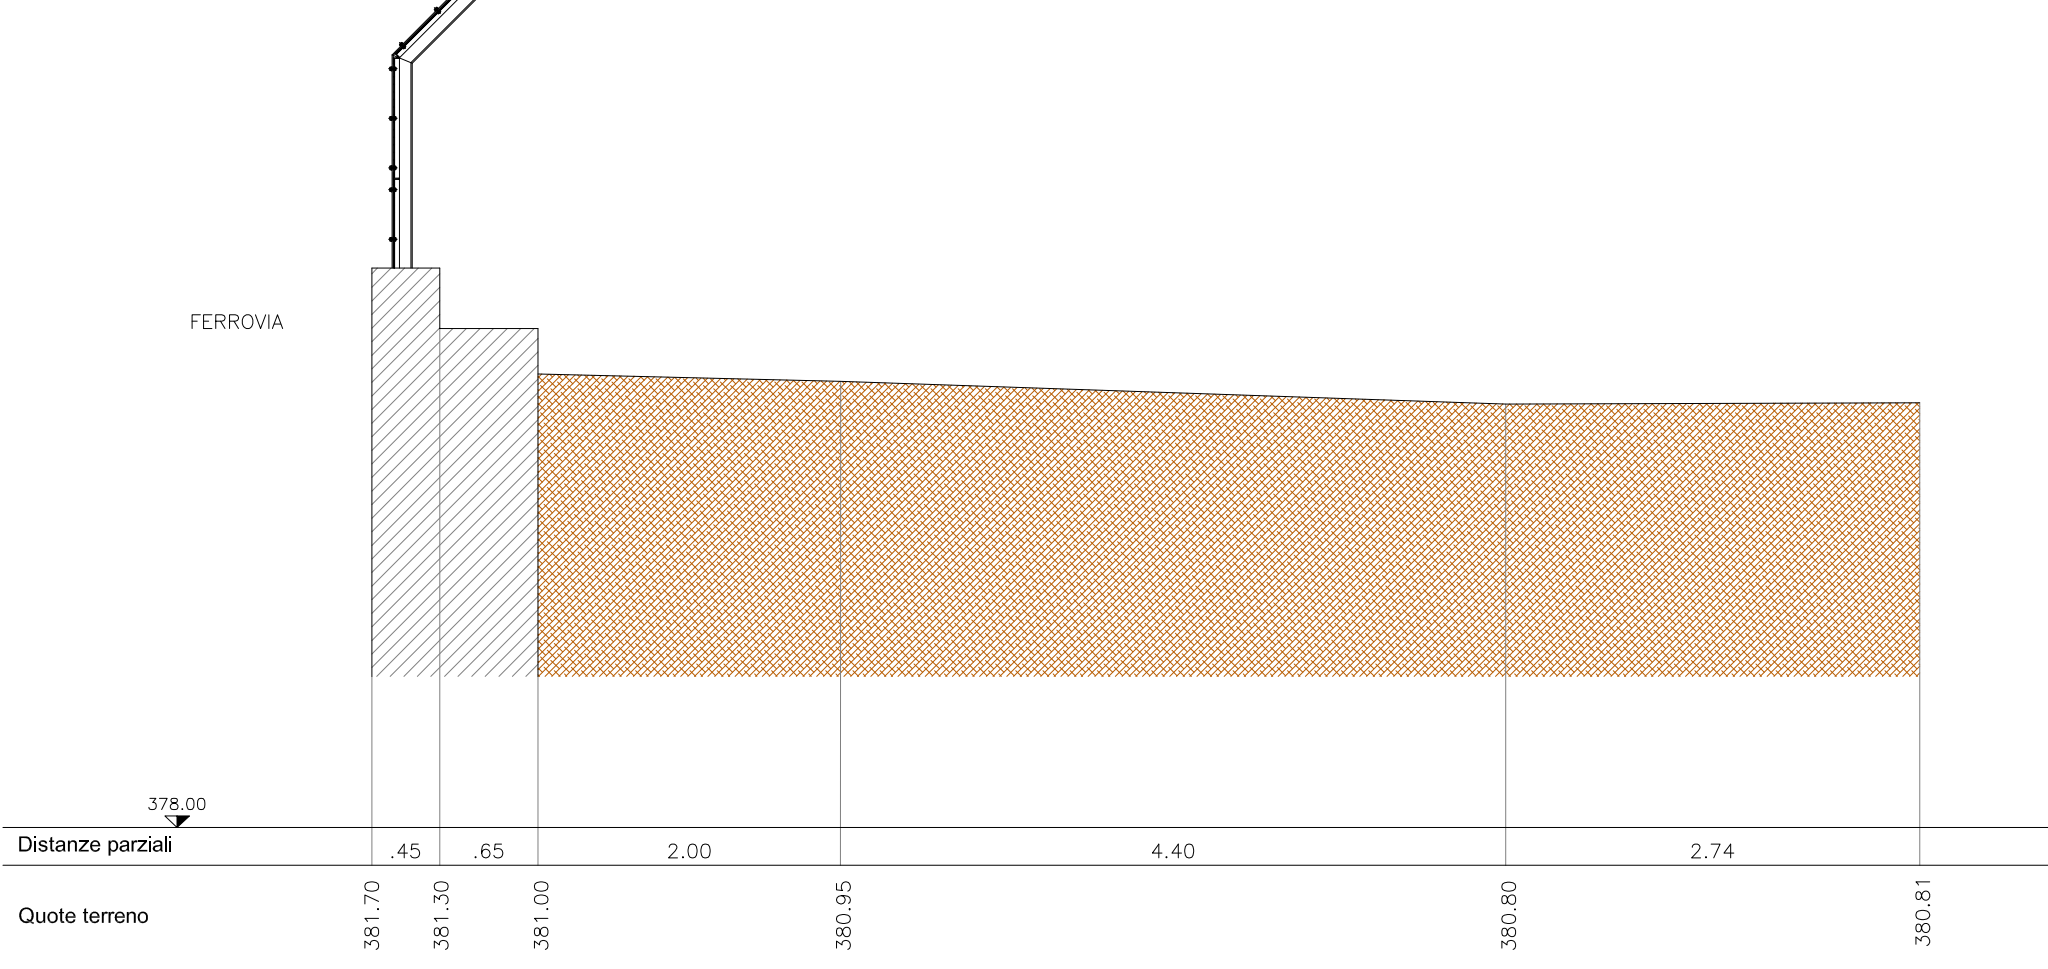


sez. 12 pich. 34

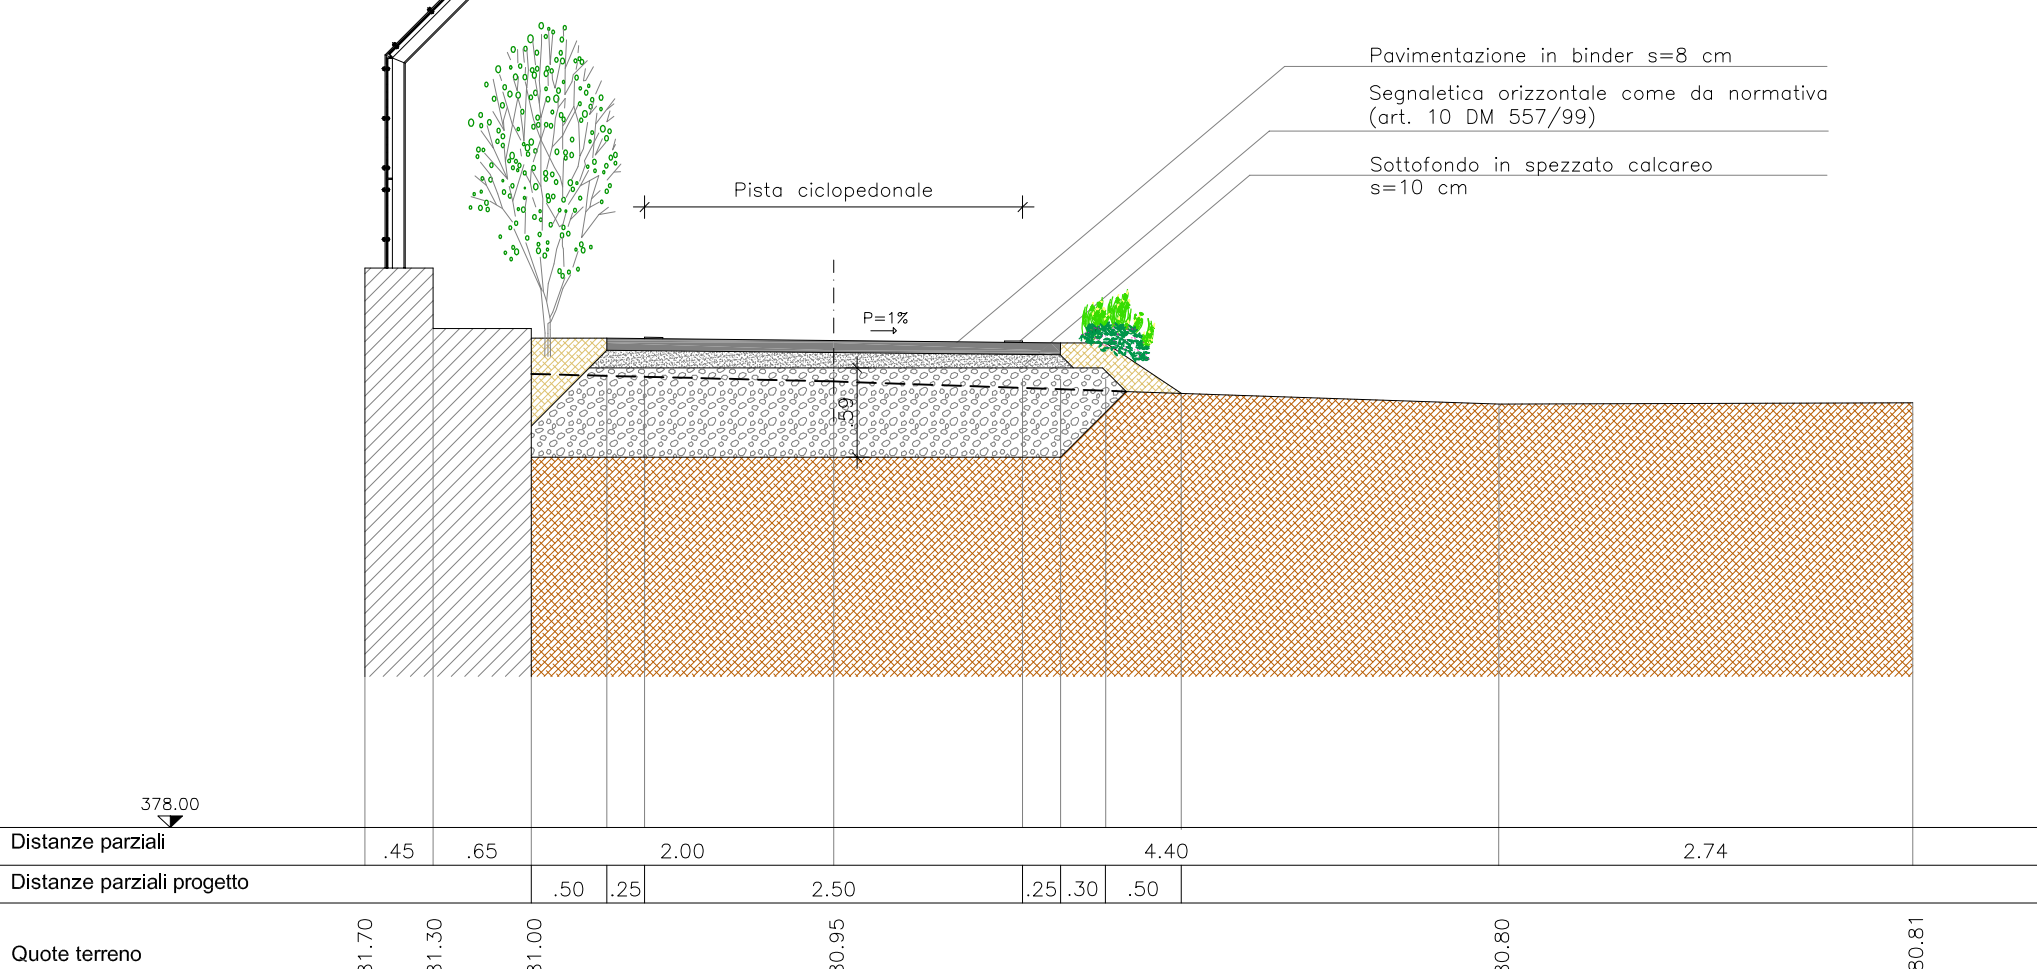

sez. 13 pich. 40

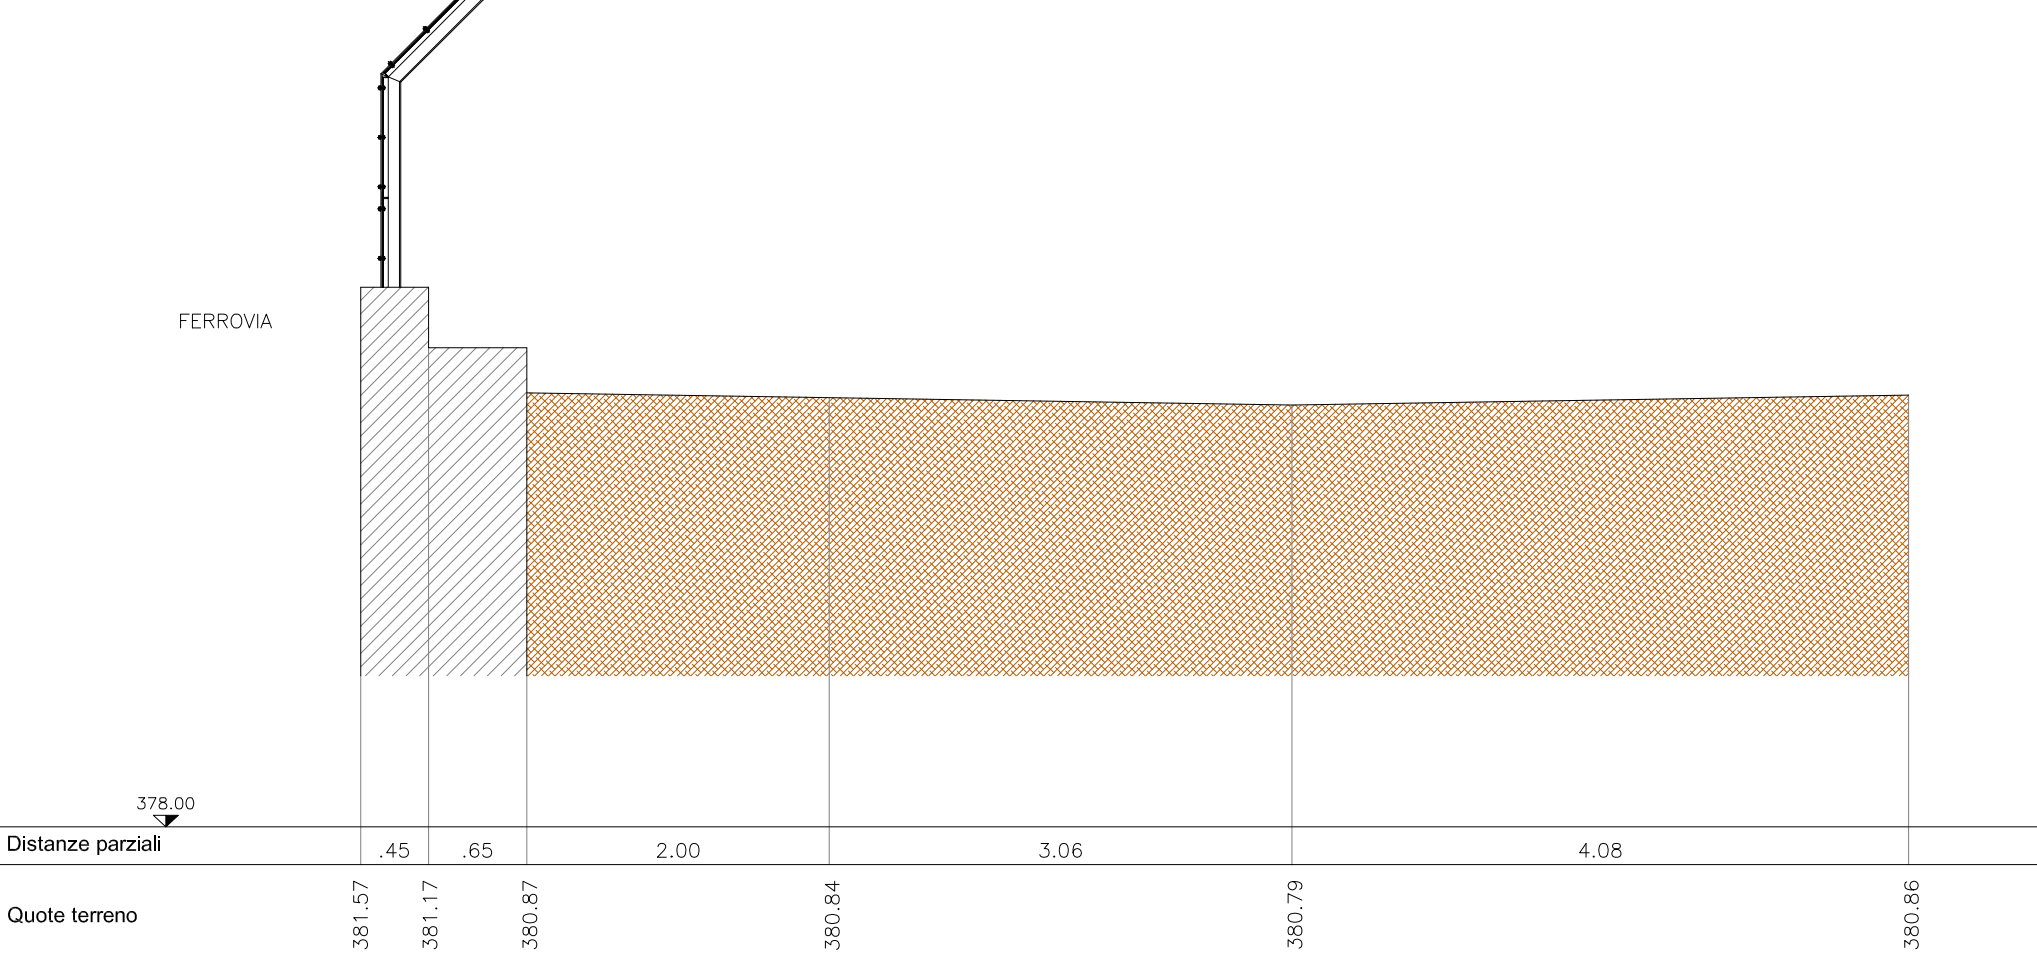

sez. 13 pich. 40

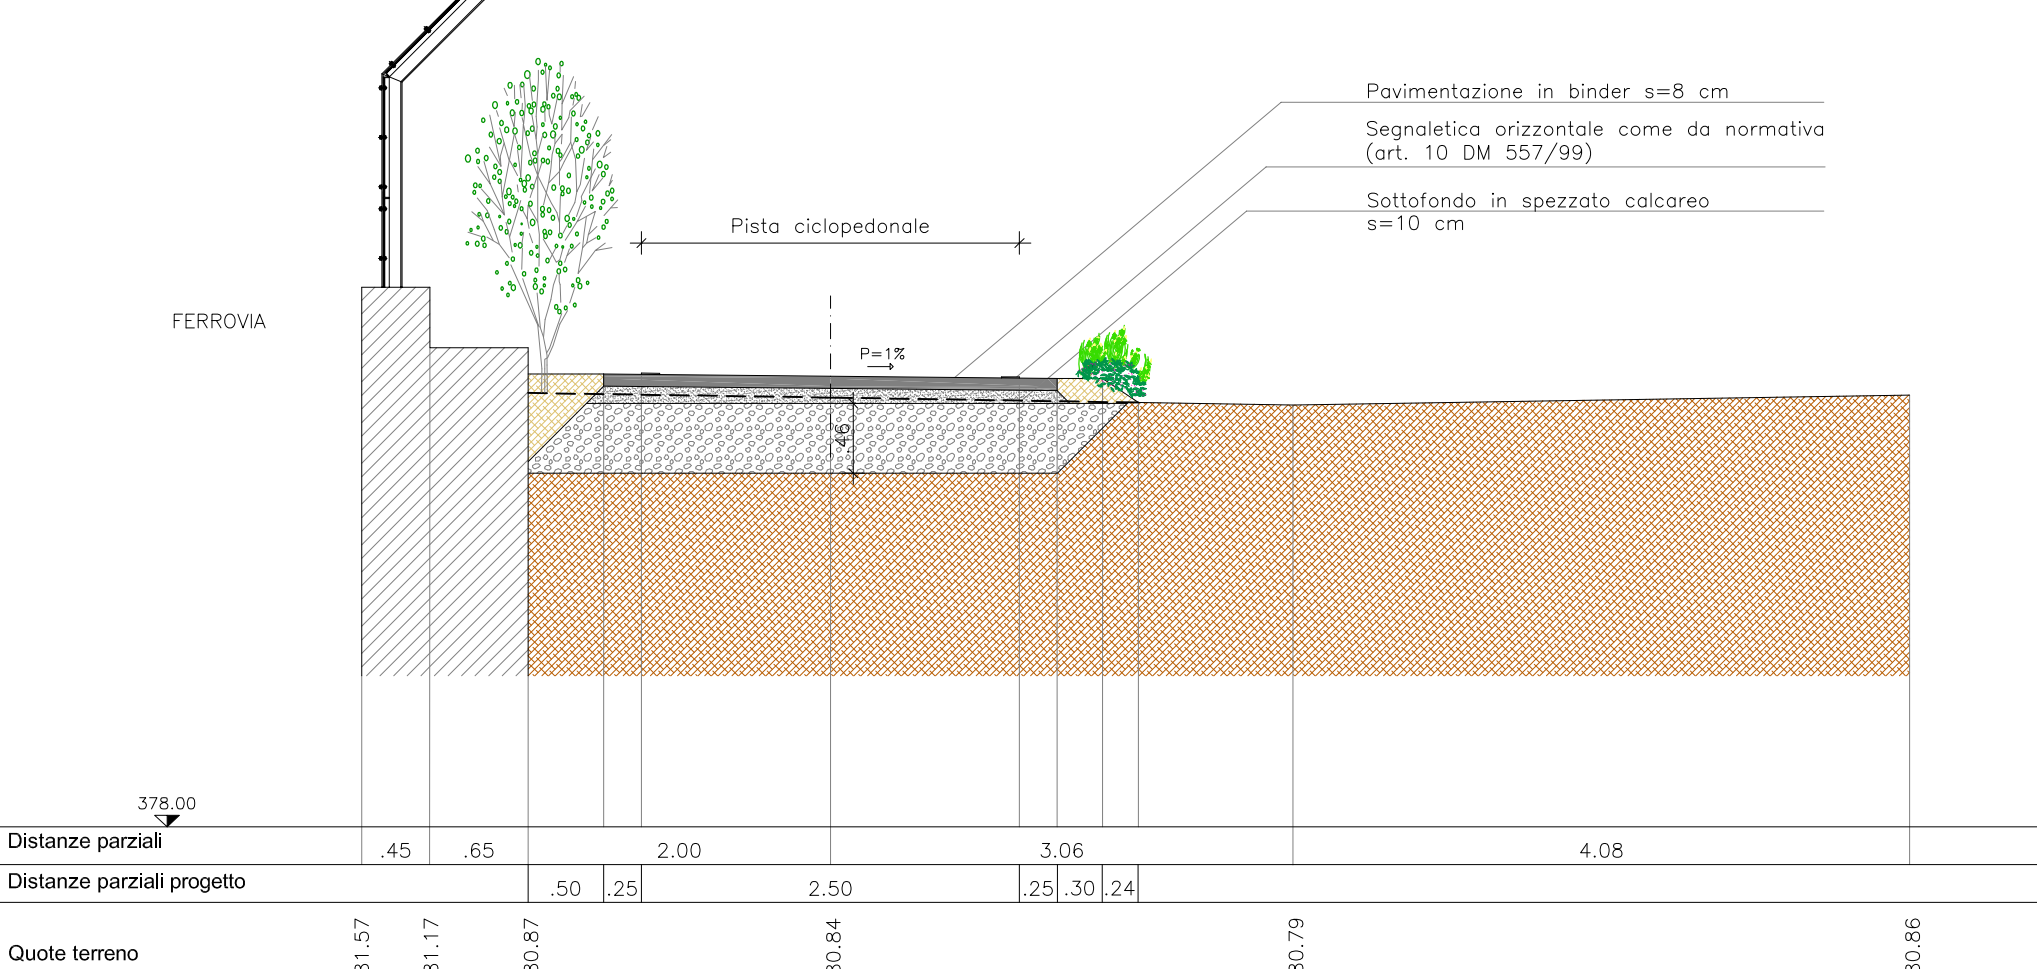

REV	DATA	DESCRIZIONE

Progettista:

Ing. Giuseppe Ambrosetti
Ing. Clara Ambrosetti
Geom. Claudio Colombo
Via Robbioni N.17 Varese
tel./fax 0332/28.51.85
e-mail: sambrocc@working.it
clara@marie.ambrosetti@ingpec.eu
sito: www.sambrocc.it
C.F./P.IVA 01881070120

Committente:

Comune di INDUNO OLONA
Provincia di Varese
Via G.P. Porro n.35 - 21056
TEL 0332/273111

PROGETTO DEFINITIVO/ESECUTIVO

Realizzazione di tratto pista ciclopeditonale di comunicazione tra i comuni di Induno Olona e Arcisate

SEZIONI 8-13

Tavola n. **9.2** Rapp. 1:50 Dicembre 2020

CC: C.A. codice elaborato: R08177 plan rev. 6
TEC: E.C. nome file stampa: R08177 sec.cib

estensione file: dwg SW: Autocad 2015
estensione file stampa: ctb

Codice Progetto: L2599